
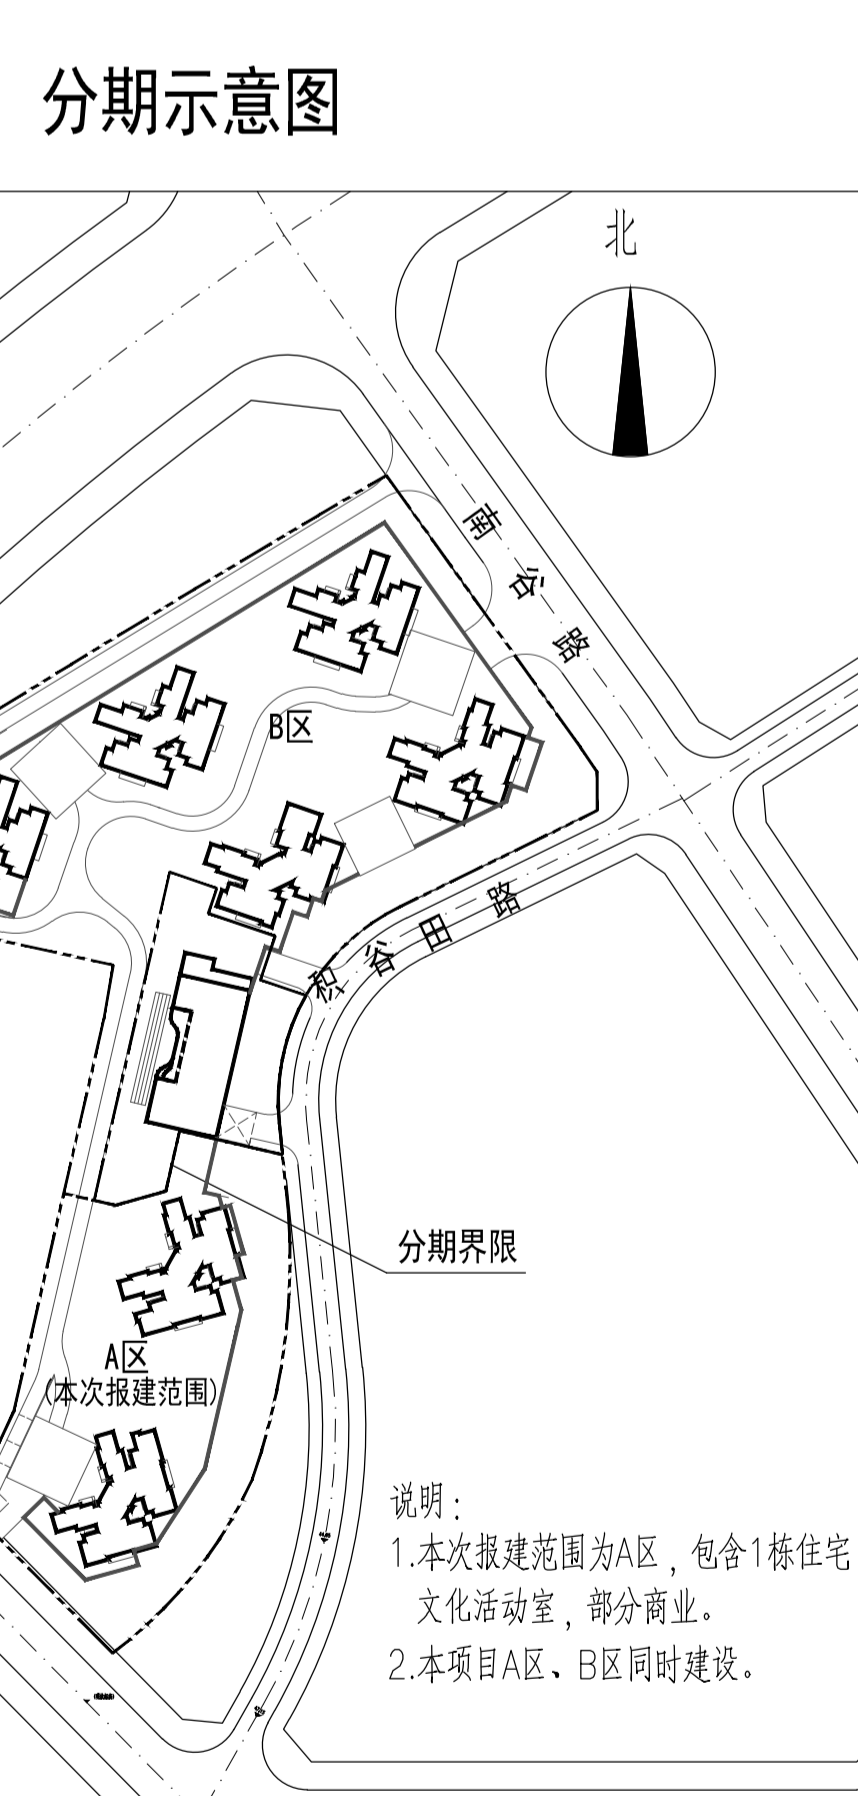




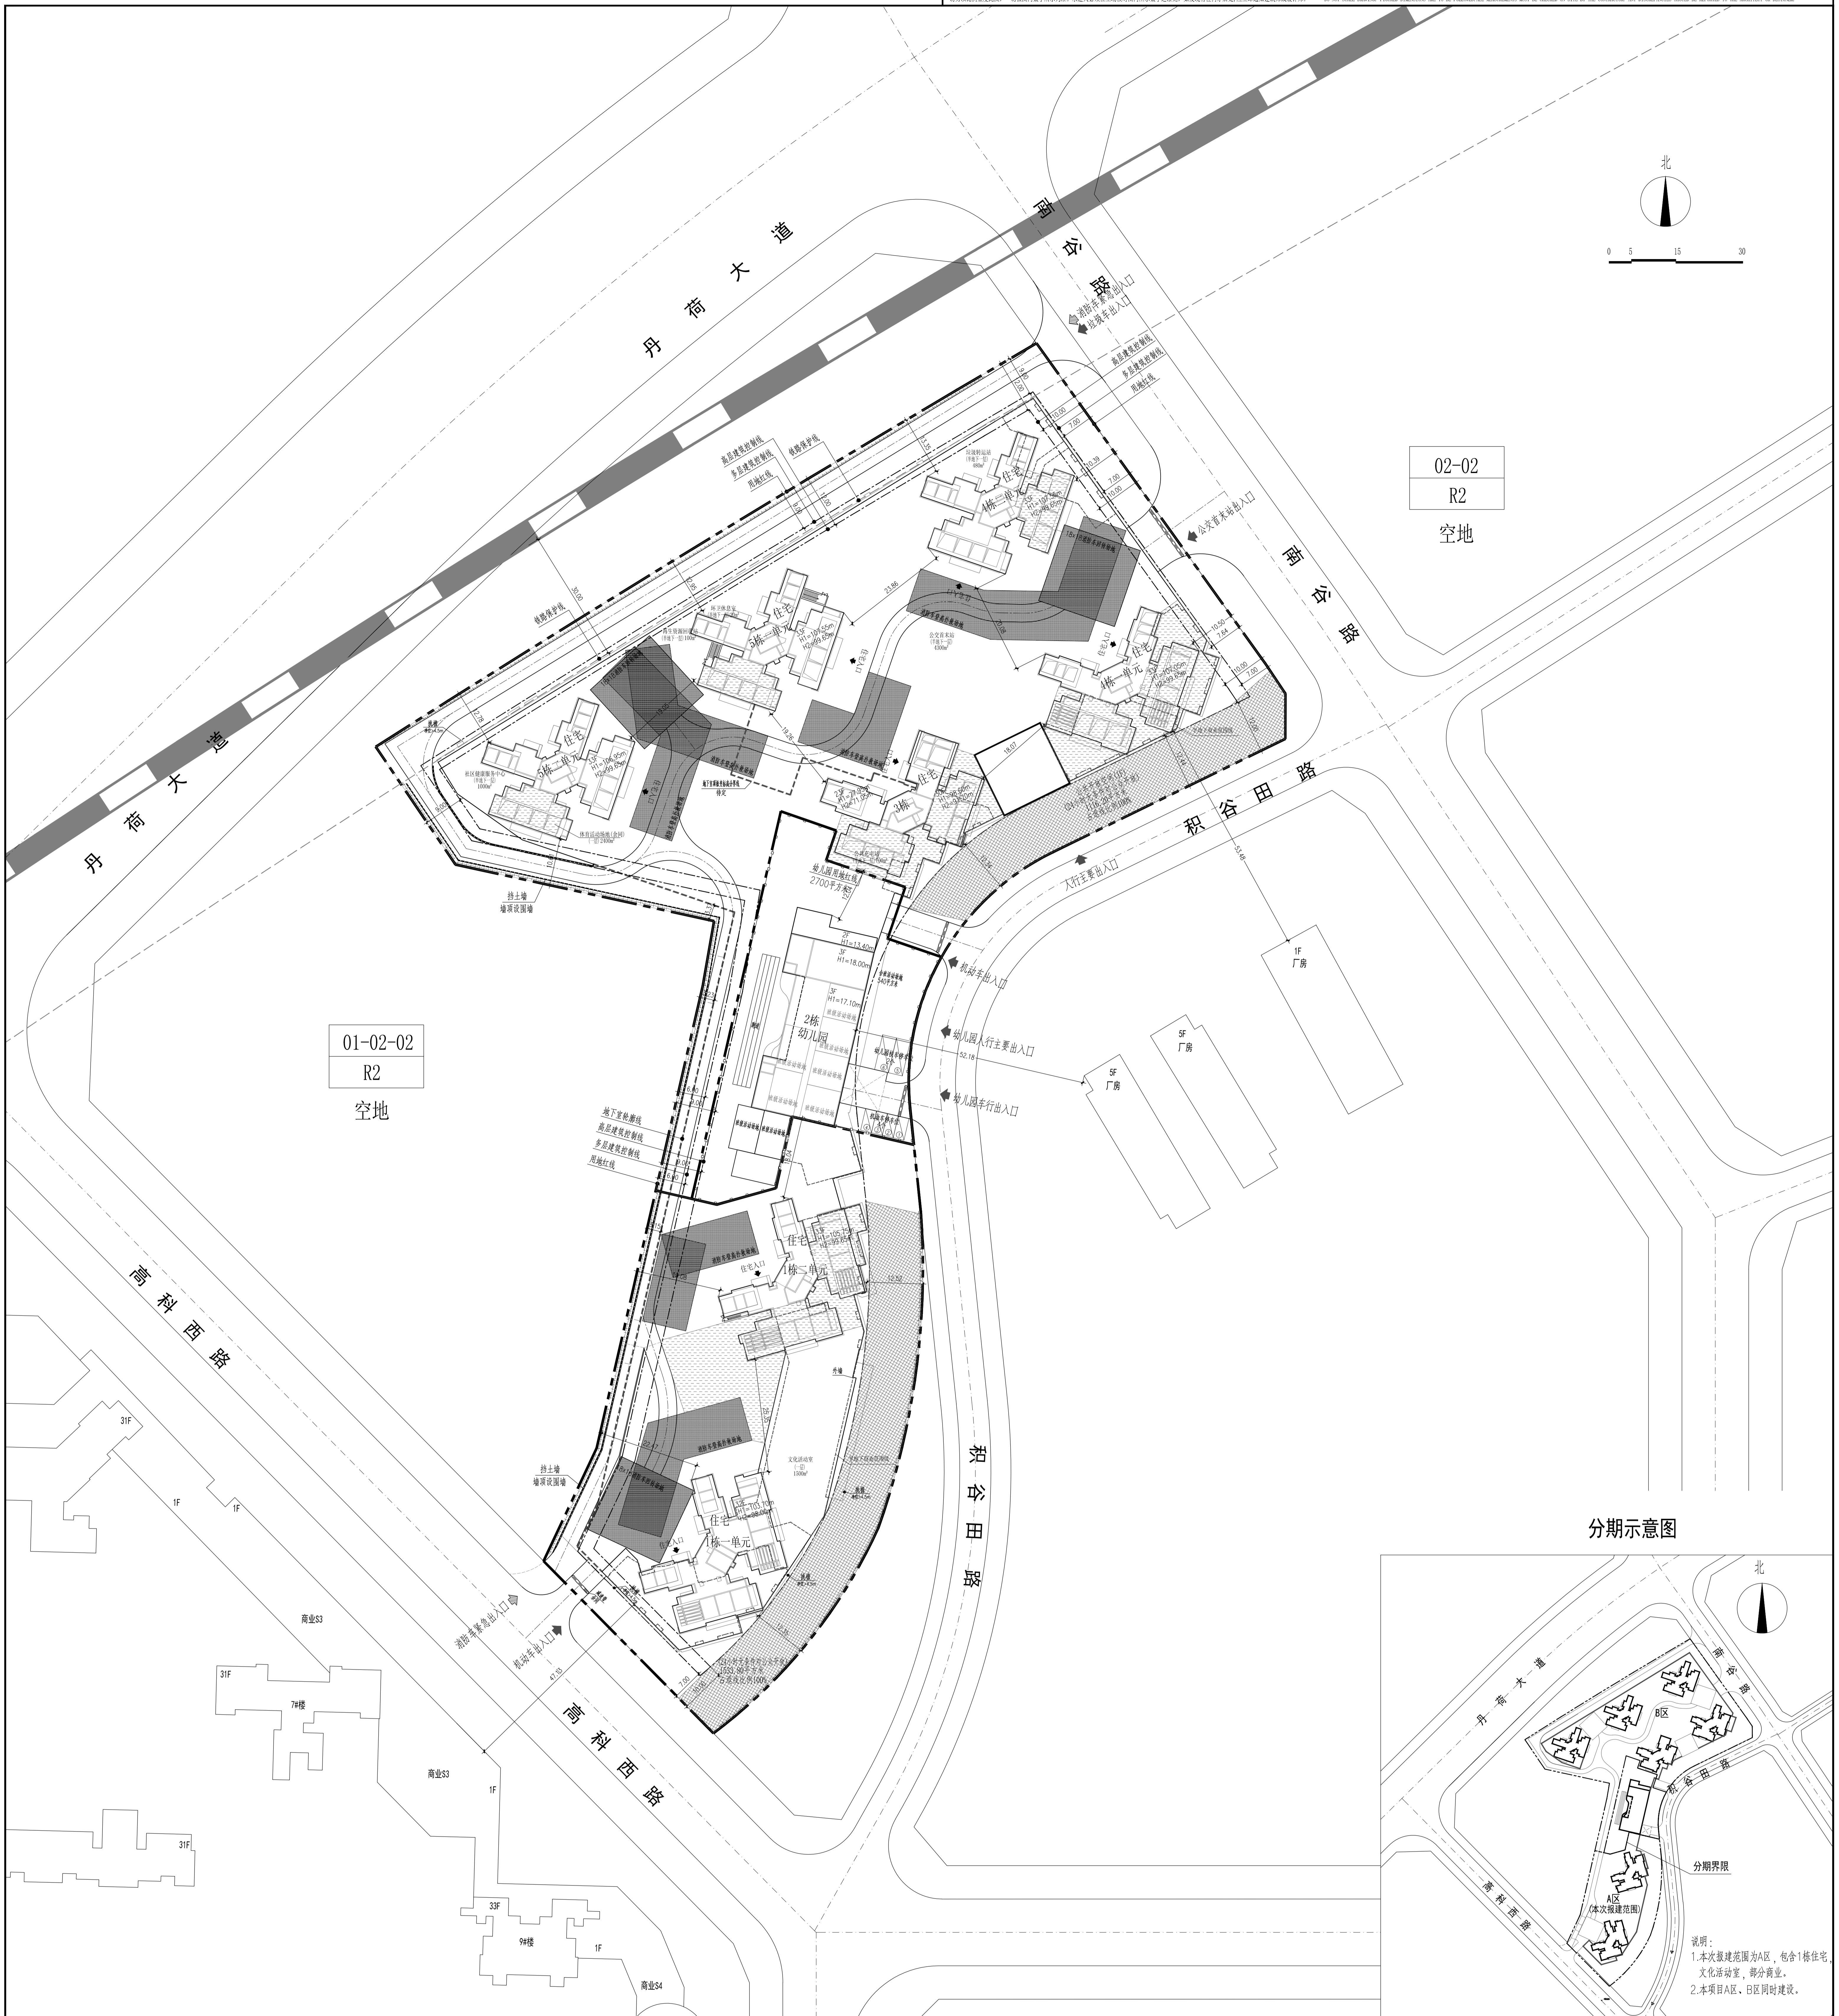

名称	图例
新建建筑物	[Symbol]
机动车道转弯半径	R12
机动车道 (消防车道)	[Symbol]
地下室管线	[Symbol]
幼儿园围墙	[Symbol]
人行或车行出入口	[Symbol]
消防车紧急出入口	[Symbol]
建筑主要出入口	[Symbol]
建筑高度	[Symbol]
消防建筑高度	[Symbol]

体育活动场地	[Symbol]
消防水泵接合器	[Symbol]
公共开放空间	[Symbol]



中洲光耀项目 总平面图


