


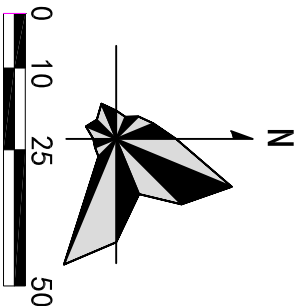


备注：
外部移交用地面积：38910.15平方米


外部移交用地范围控制点坐标		
坐标点	X坐标	Y坐标
J1	514150.727	2511547.803
J2	514149.896	2511550.877
J3	514070.720	2511598.824
J4	514066.339	2511595.725
J5	514068.967	2511577.222
J6	514030.447	2511565.516
J7	514013.780	2511568.379
J8	513997.351	2511568.850
J9	513989.009	2511583.321
J10	513922.451	2511522.851
J11	513922.452	2511522.849
J12	513922.453	2511522.846
J13	513907.820	2511509.553
J14	513889.286	2511492.717
J15	513861.901	2511467.841
J16	513840.373	2511448.285
J17	513828.049	2511437.082
J18	513821.422	2511431.058
J19	513919.150	2511334.890
J20	513955.180	2511372.320
J21	513955.302	2511372.203
J22	513960.000	2511367.771
J23	513960.091	2511367.865
J24	513969.695	2511377.866
J25	513980.129	2511388.732
J26	514009.140	2511419.260
J27	514083.202	2511484.362
J28	514114.870	2511483.584
J29	514115.349	2511494.232

图 例

 拟外部移交用地范围

 物业编号

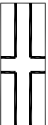 规划道路

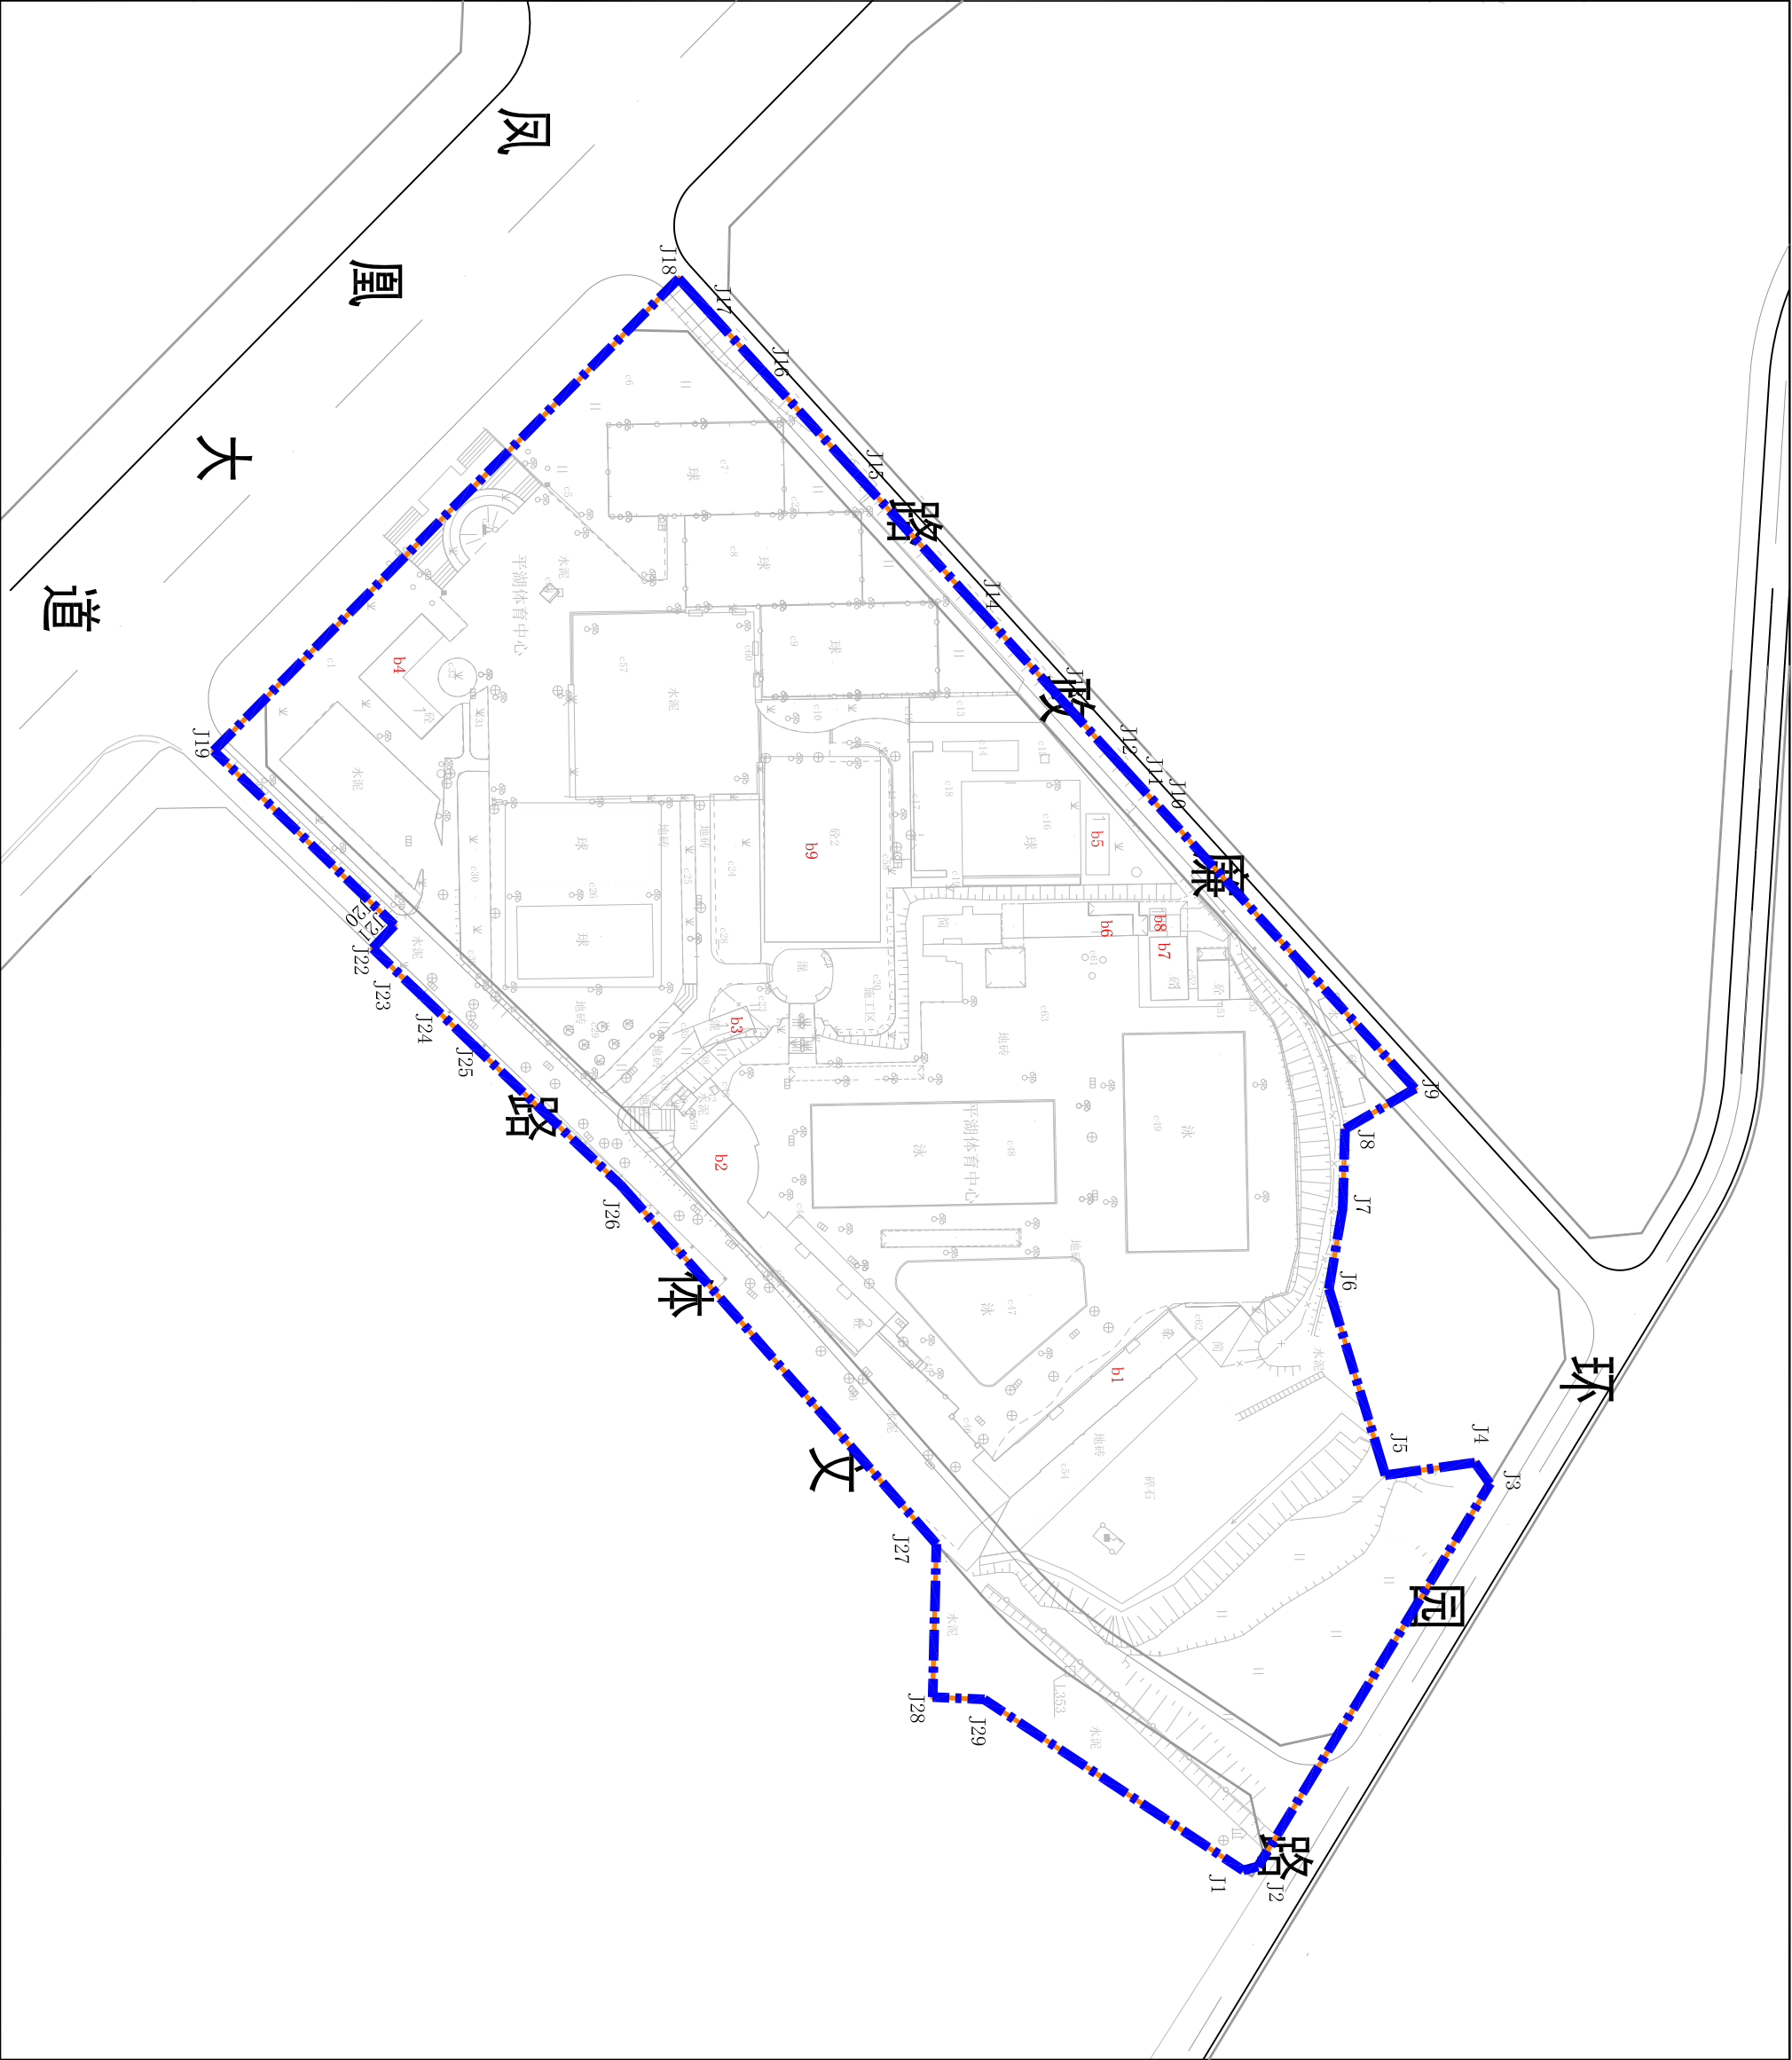

深圳市龙岗区平湖街道大皇公片区拟城市更新单元外部移交用地项目范围图