



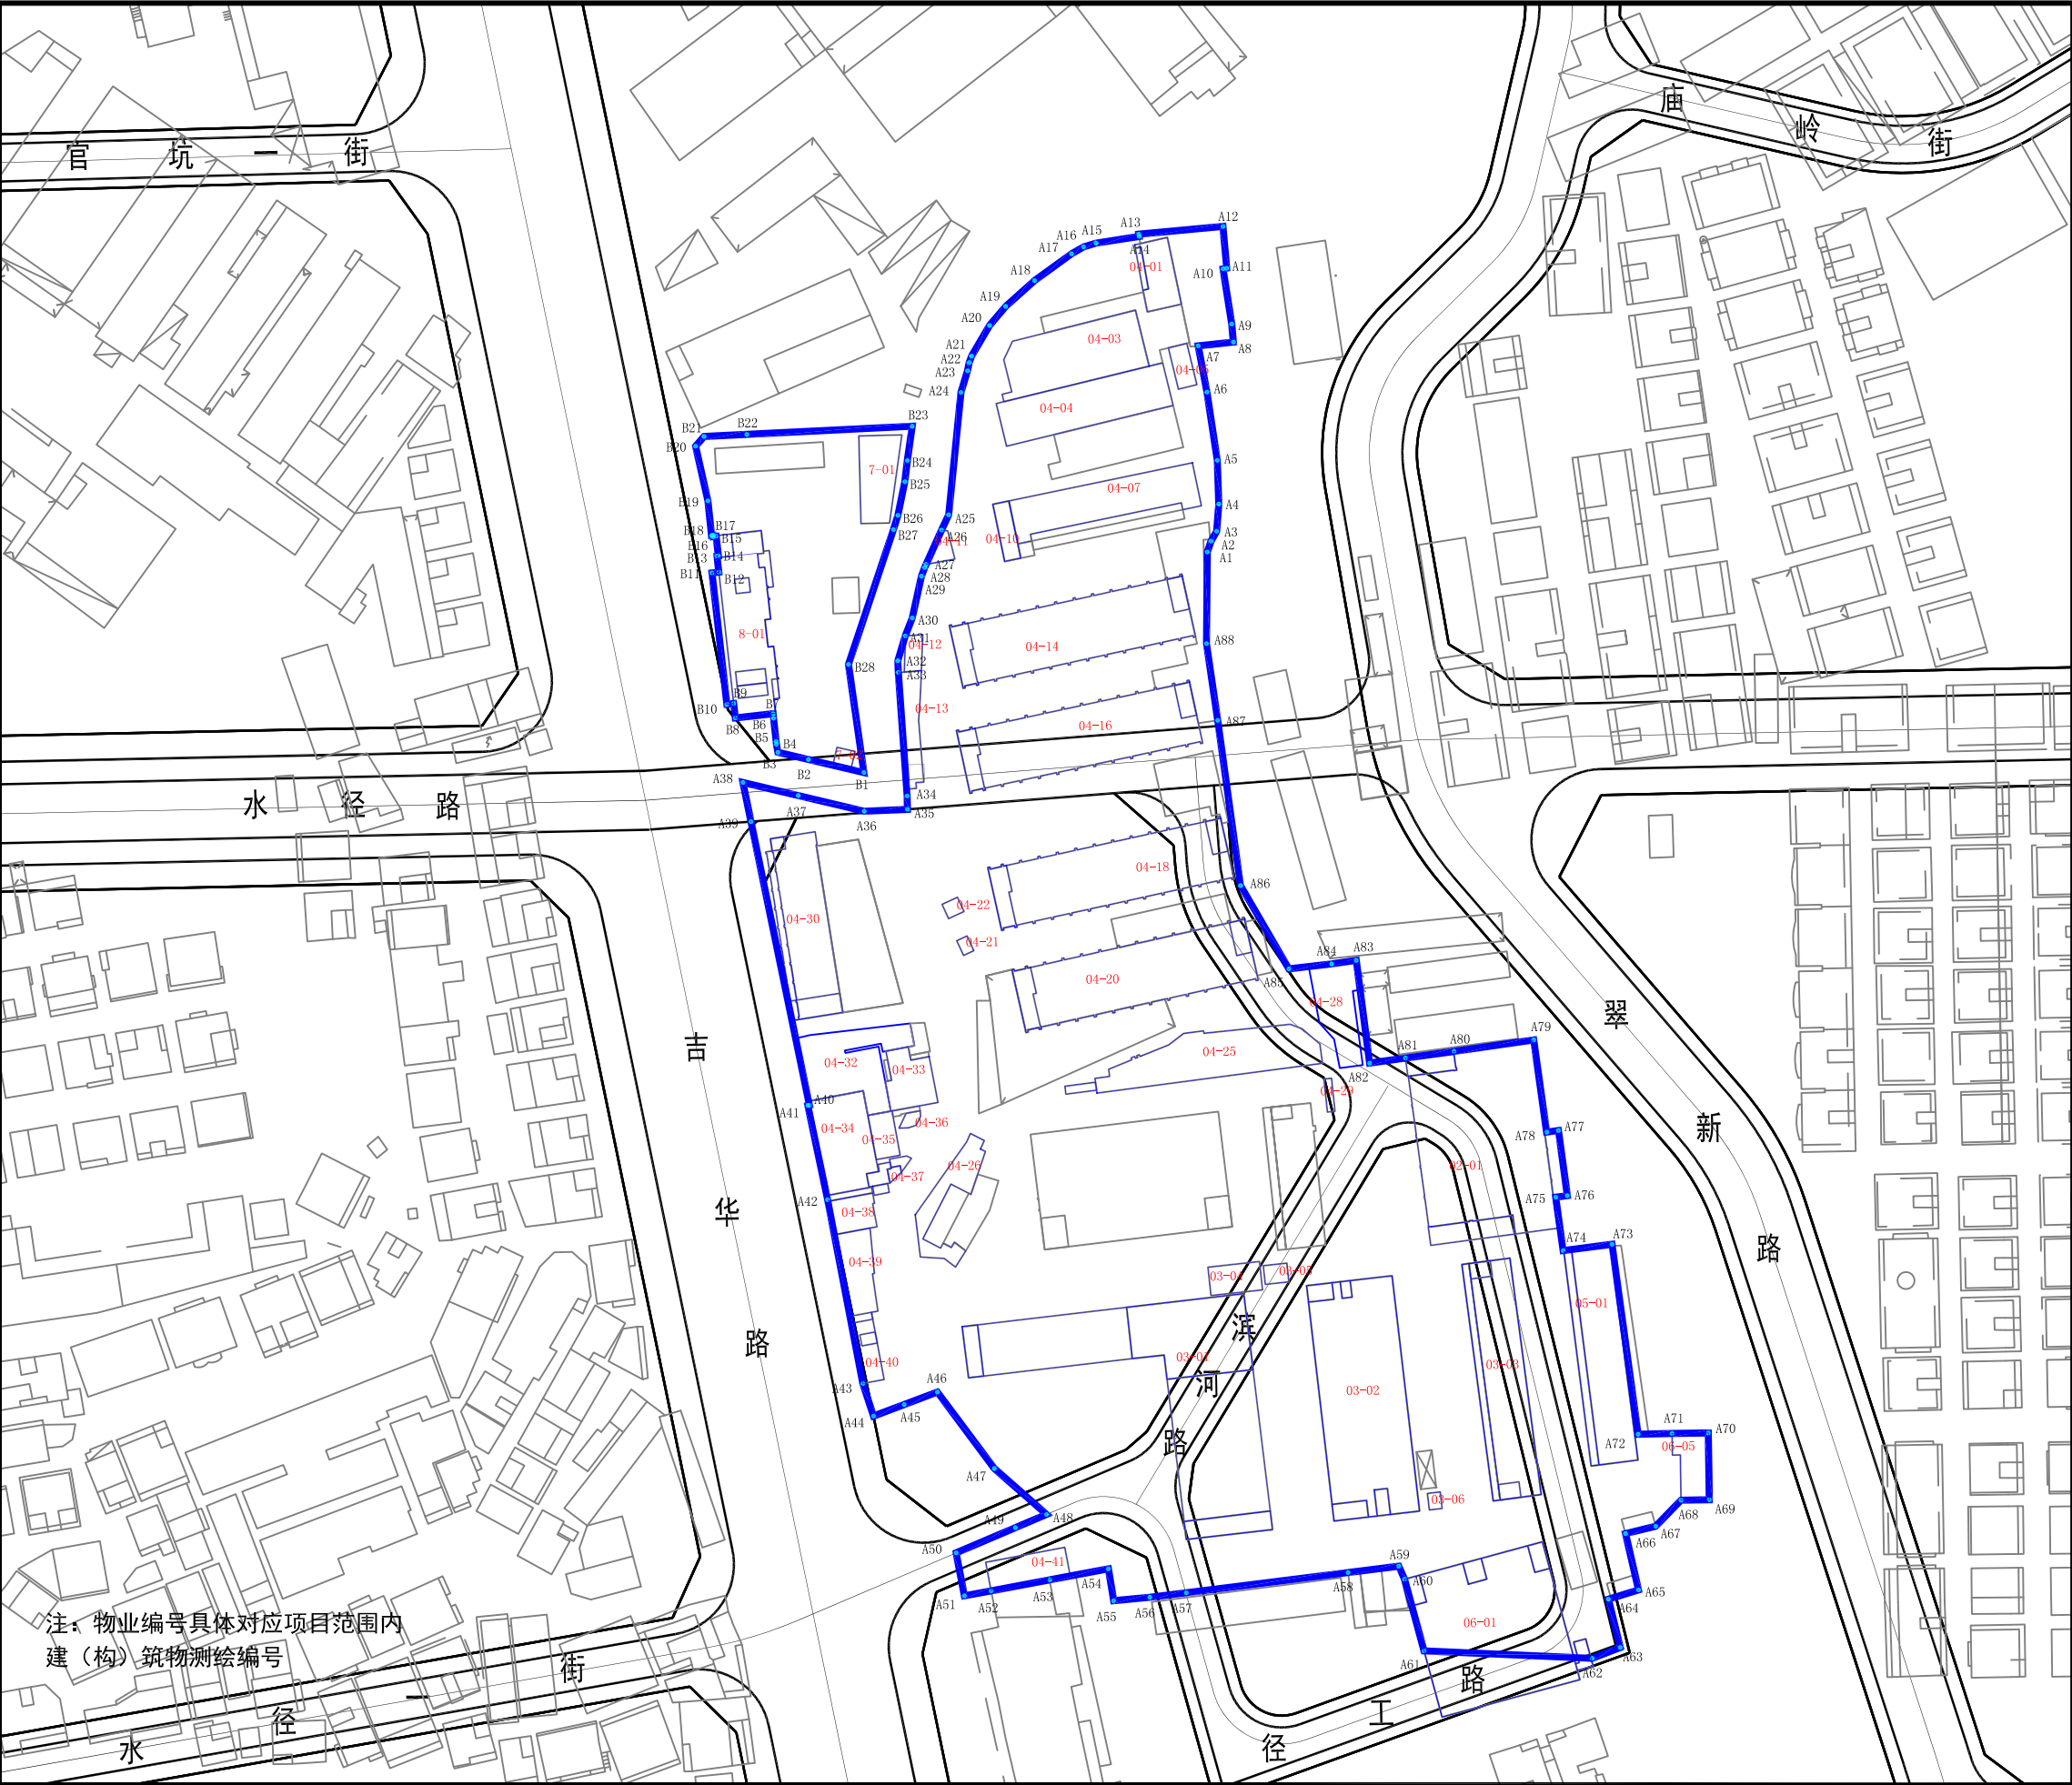

注：物业编号具体对应项目范围内
建（构）筑物测绘编号

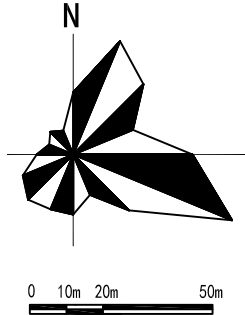

备注：
拟拆除用地面积：32895 平方米；

拆除用地范围控制点坐标

坐标点	X轴	Y轴	坐标点	X轴	Y轴
A1	510933.42	2502434.38	A59	510974.01	2502219.42
A2	510934.22	2502436.69	A60	510975.24	2502216.65
A3	510935.41	2502438.79	A61	510979.37	2502201.45
A4	510935.86	2502444.55	A62	511015.01	2502199.88
A5	510935.53	2502453.81	A63	511020.95	2502202.18
A6	510933.33	2502468.26	A64	511018.44	2502212.43
A7	510931.50	2502478.08	A65	511024.83	2502214.38
A8	510938.95	2502478.86	A66	511022.08	2502226.32
A9	510938.60	2502482.72	A67	511028.47	2502227.89
A10	510936.76	2502494.39	A68	511033.83	2502233.40
A11	510937.53	2502494.53	A69	511039.83	2502233.48
A12	510936.73	2502503.38	A70	511039.63	2502247.65
A13	510918.91	2502501.73	A71	511031.95	2502247.54
A14	510918.98	2502501.27	A72	511024.74	2502247.38
A15	510909.84	2502499.84	A73	511019.21	2502287.64
A16	510907.20	2502499.05	A74	511008.85	2502286.31
A17	510904.66	2502497.58	A75	511007.27	2502297.62
A18	510896.80	2502491.90	A76	511009.73	2502297.95
A19	510890.67	2502486.41	A77	511007.86	2502311.76
A20	510887.27	2502482.38	A78	511005.34	2502311.42
A21	510883.46	2502475.91	A79	511002.61	2502330.96
A22	510882.95	2502474.52	A80	510985.74	2502328.52
A23	510882.59	2502472.76	A81	510975.41	2502327.12
A24	510881.22	2502468.21	A82	510967.84	2502326.04
A25	510878.60	2502442.25	A83	510964.99	2502347.82
A26	510877.09	2502439.02	A84	510959.77	2502347.06
A27	510873.82	2502431.76	A85	510950.71	2502346.02
A28	510873.52	2502431.09	A86	510940.47	2502363.68
A29	510872.83	2502429.26	A87	510935.62	2502398.69
A30	510870.88	2502420.38	A88	510933.25	2502414.96
A31	510869.39	2502416.57	B1	510860.63	2502387.63
A32	510867.82	2502411.34	B2	510848.87	2502390.40
A33	510867.93	2502408.85	B3	510842.40	2502391.92
A34	510869.79	2502382.67	B4	510842.09	2502393.63
A35	510869.86	2502379.82	B5	510842.03	2502394.23
A36	510860.71	2502379.43	B6	510841.48	2502399.13
A37	510846.73	2502382.75	B7	510841.38	2502400.10
A38	510834.99	2502385.53	B8	510833.37	2502399.20
A39	510836.70	2502377.23	B9	510833.03	2502402.25
A40	510849.09	2502317.13	B10	510831.58	2502402.09
A41	510848.75	2502317.06	B11	510828.44	2502429.95
A42	510852.94	2502297.09	B12	510829.88	2502430.11
A43	510860.41	2502258.13	B13	510829.50	2502433.50
A44	510862.68	2502251.23	B14	510829.78	2502433.53
A45	510869.17	2502253.67	B15	510829.30	2502437.70
A46	510876.20	2502256.31	B16	510828.67	2502437.63
A47	510888.29	2502240.13	B17	510828.64	2502437.93
A48	510899.35	2502230.39	B18	510828.34	2502437.90
A49	510892.75	2502227.58	B19	510827.56	2502445.23
A50	510880.19	2502222.23	B20	510824.95	2502456.80
A51	510881.93	2502213.14	B21	510826.76	2502458.87
A52	510887.61	2502214.17	B22	510835.80	2502459.30
A53	510900.05	2502216.52	B23	510870.87	2502461.03
A54	510912.45	2502218.85	B24	510869.84	2502453.78
A55	510913.58	2502212.10	B25	510869.32	2502449.27
A56	510921.24	2502212.82	B26	510867.84	2502442.15
A57	510928.96	2502213.79	B27	510866.89	2502439.13
A58	510963.27	2502218.07	B28	510857.38	2502410.56

图 例

- 拟拆除范围
- 物业编号
- 规划道路

深圳市龙岗区吉华街道水径社区下水径大排片区拟城市更新项目范围图