
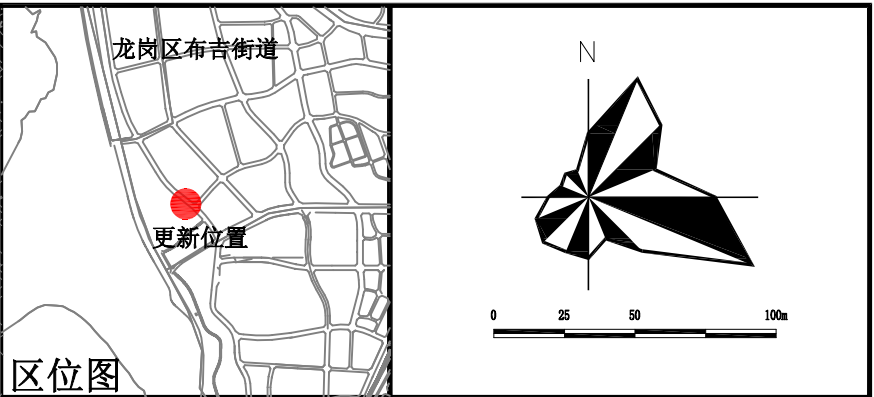


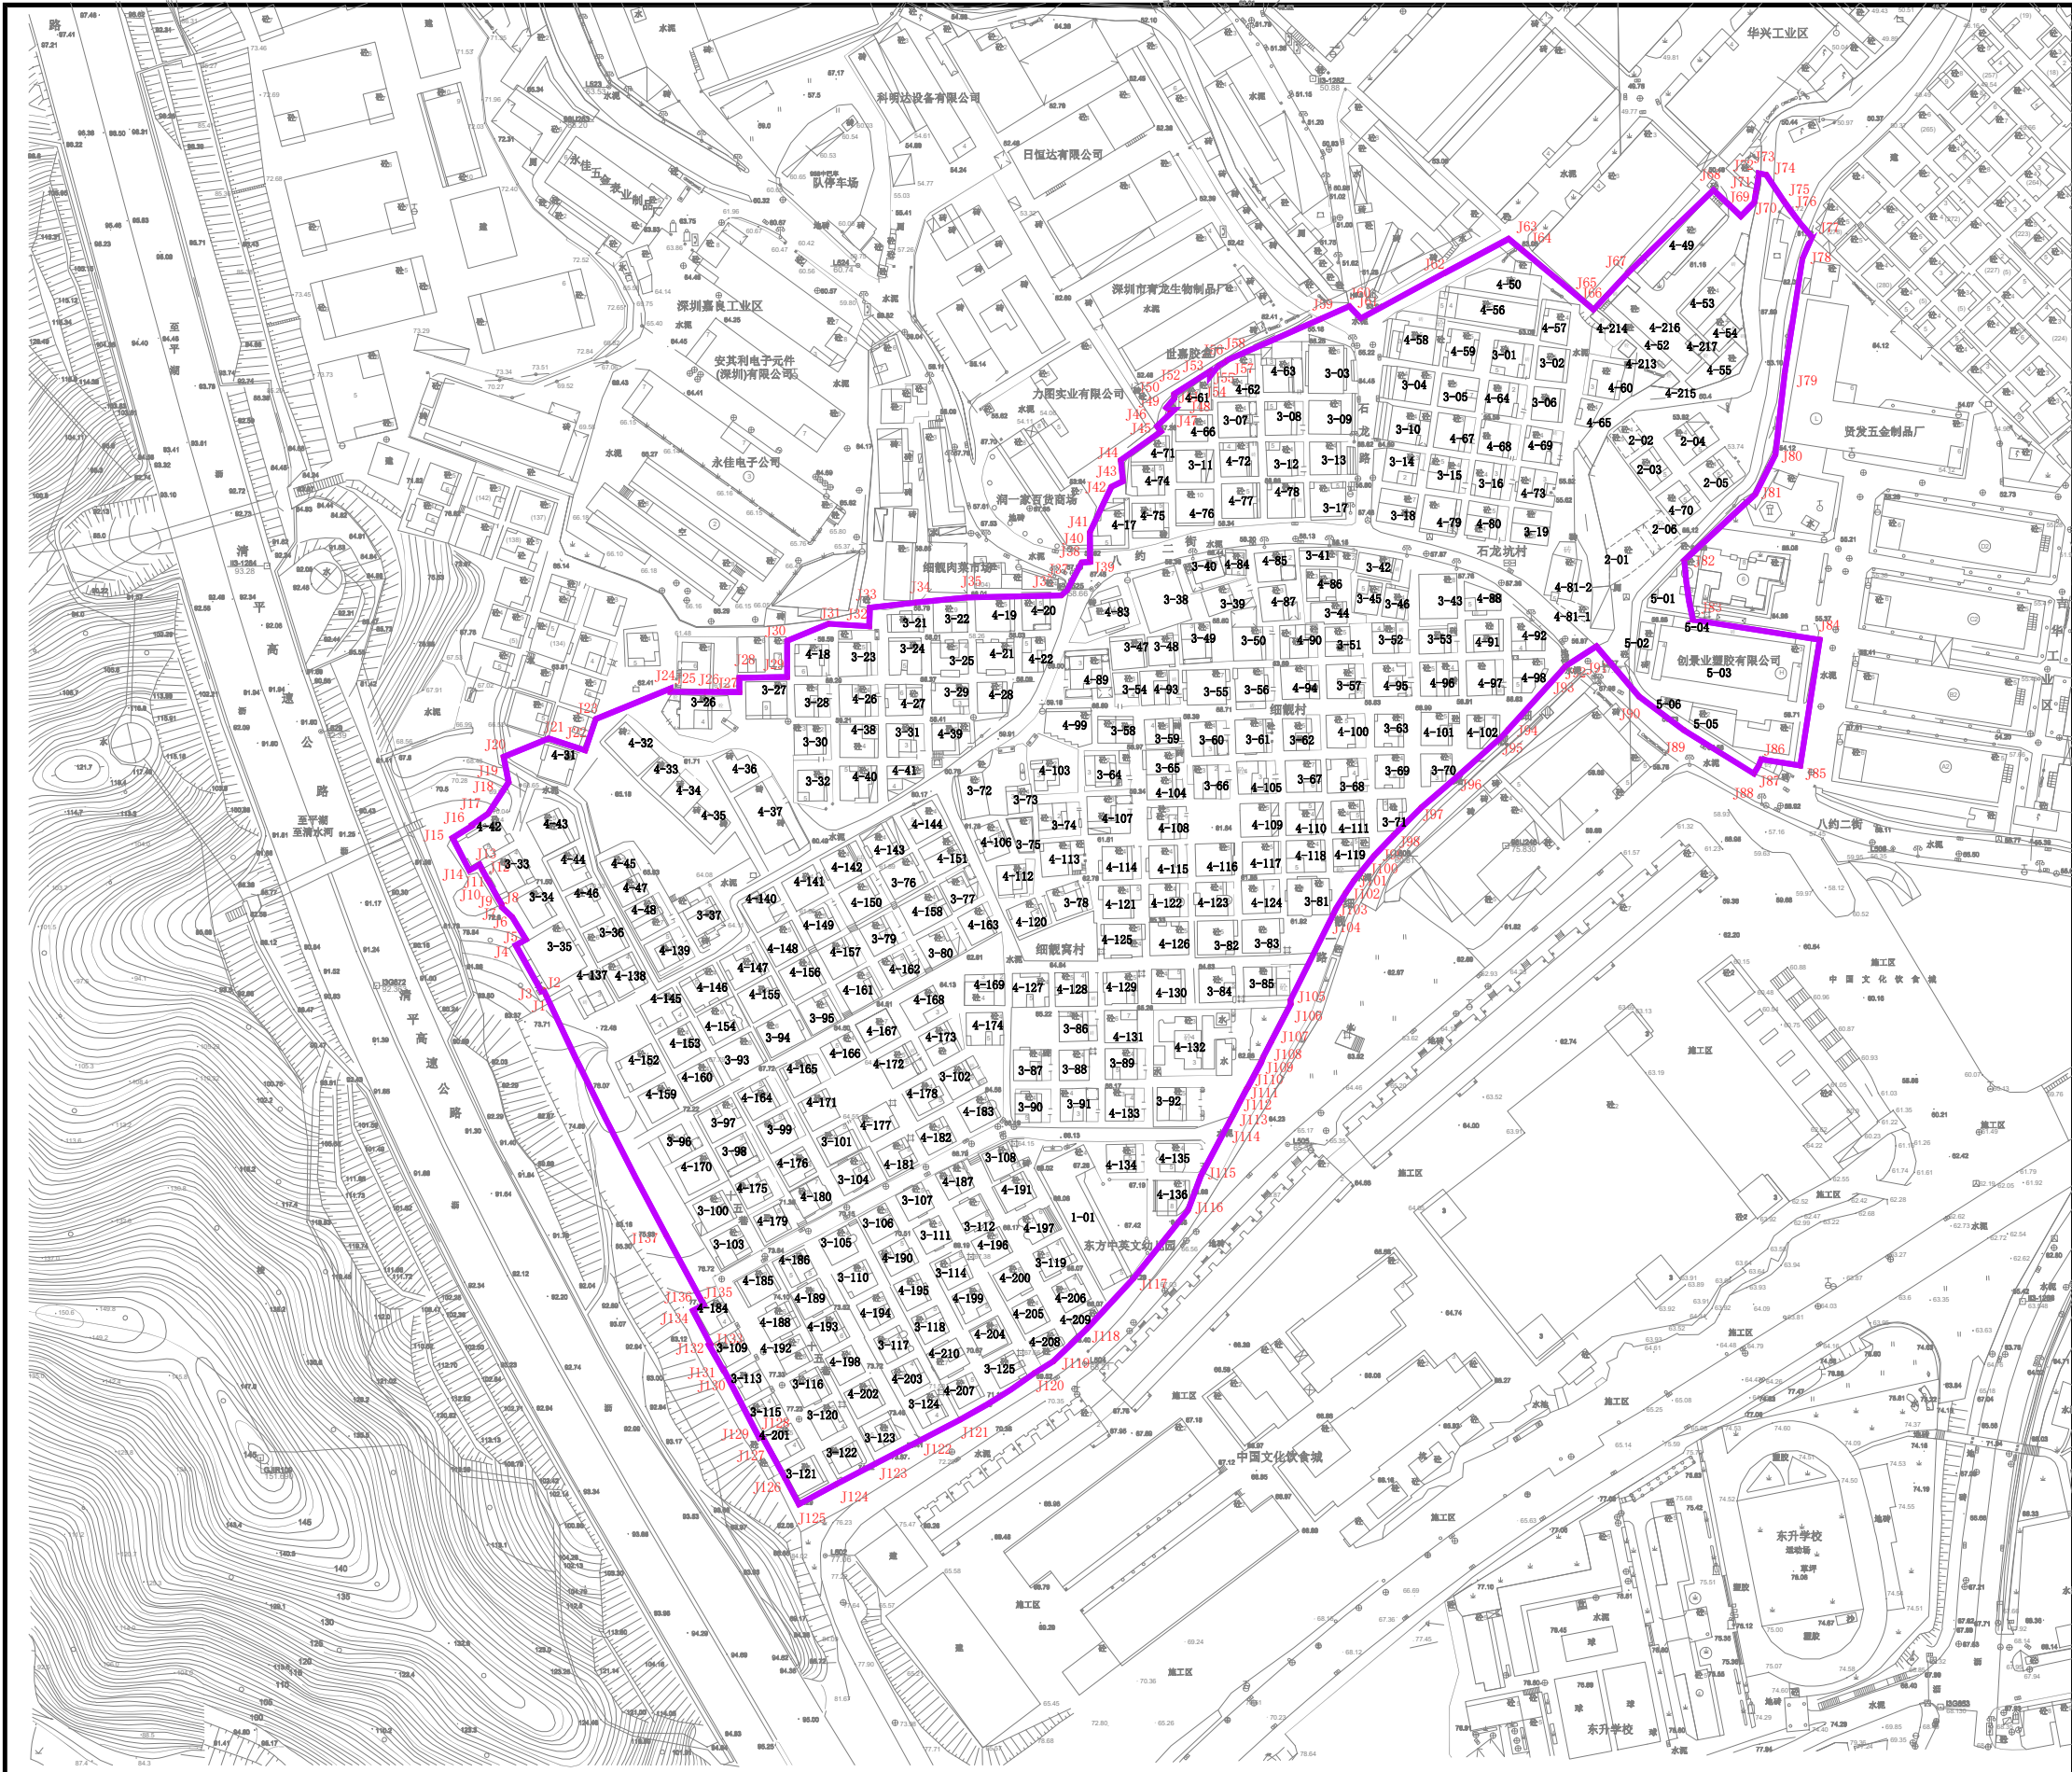

备注：
拟拆迁用地范围面积：94806.25平方米

点号	X	Y	点号	X	Y
J1			J156		
J2			J157		
J3			J158		
J44			J199		
J45			J100		
J46			J101		
J47			J102		
J48			J103		
J49			J104		
J50			J105		
J51			J106		
J52			J107		
J53			J108		
J54			J109		
J55			J110		

深圳市龙岗区吉华街道细靓片区拟城市更新项目范围图

— 拟拆迁范围 □ 建筑物编号 — 规划道路