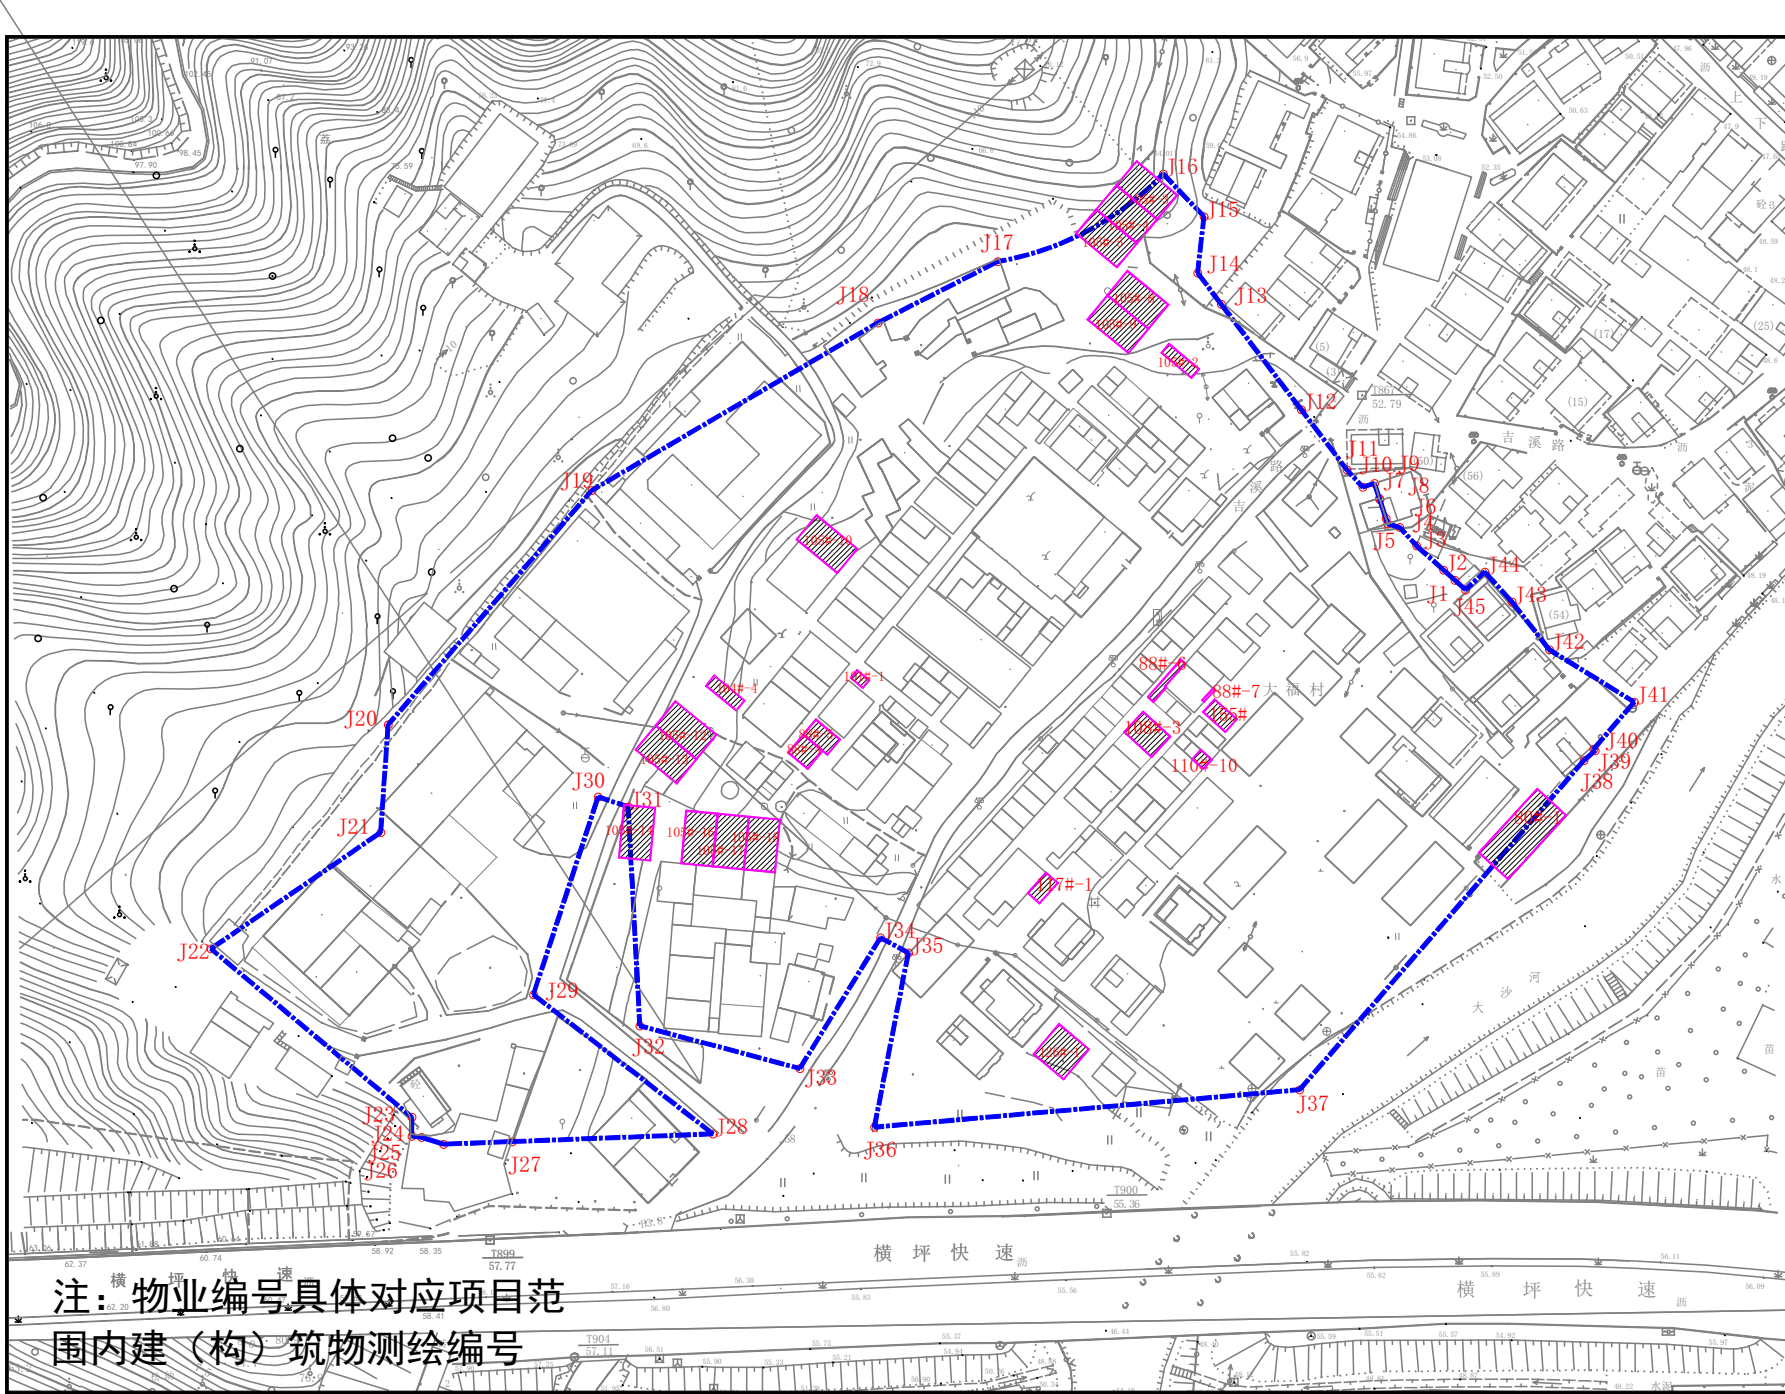


备注：
拆除用地面积:49483.11平方米
(注：坐标需提供2000国家大地坐标系坐标)

拆除用地范围控制点坐标					
坐标点	X坐标	Y坐标	坐标点	X坐标	Y坐标
J1	2507625.310	524272.262	J42	2507607.595	524296.375
J2	2507627.906	524269.383	J43	2507619.779	524286.850
J3	2507634.109	524262.504	J44	2507627.414	524279.923
J4	2507638.822	524258.179	J45	2507622.855	524274.984
J5	2507639.700	524255.143			
J6	2507641.100	524254.692			
J7	2507645.881	524253.119			
J8	2507646.215	524252.993			
J9	2507650.023	524251.768			
J10	2507649.070	524248.774			
J11	2507653.495	524244.713			
J12	2507668.847	524233.067			
J13	2507695.739	524212.669			
J14	2507703.689	524206.639			
J15	2507718.099	524208.246			
J16	2507728.976	524197.851			
J17	2507706.632	524155.635			
J18	2507690.978	524125.058			
J19	2507648.211	524052.047			
J20	2507588.461	524000.092			
J21	2507560.937	523998.192			
J22	2507531.257	523954.865			
J23	2507488.312	524006.135			
J24	2507483.436	524006.144			
J25	2507483.153	524008.580			
J26	2507481.380	524014.202			
J27	2507482.055	524031.768			
J28	2507484.021	524082.988			
J29	2507519.566	524037.163			
J30	2507570.015	524053.675			
J31	2507567.495	524061.349			
J32	2507511.598	524064.293			
J33	2507500.723	524105.144			
J34	2507534.089	524125.708			
J35	2507530.240	524132.825			
J36	2507485.746	524124.182			
J37	2507495.286	524232.661			
J38	2507579.327	524305.196			
J39	2507581.823	524308.029			
J40	2507582.212	524307.686			
J41	2507594.210	524318.041			

图例

- 拆除用地范围
- 规划道路
- 建筑物编号

深圳市龙岗区园山街道大福旧村城市更新单元一期历史违建物业权利人房屋位置图