



A户型放大详图 1:50


对应房号：02/03/06/07

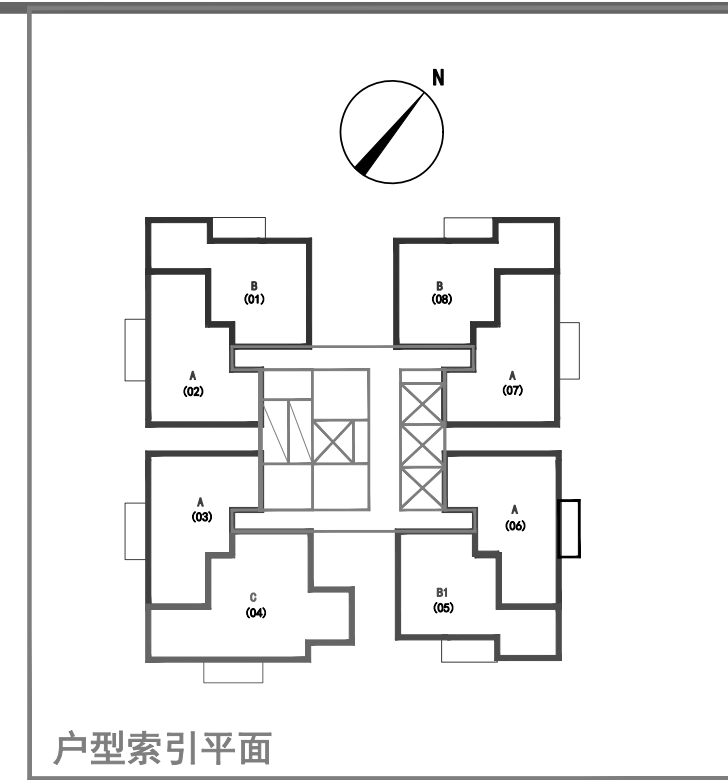

对应房号：01/08

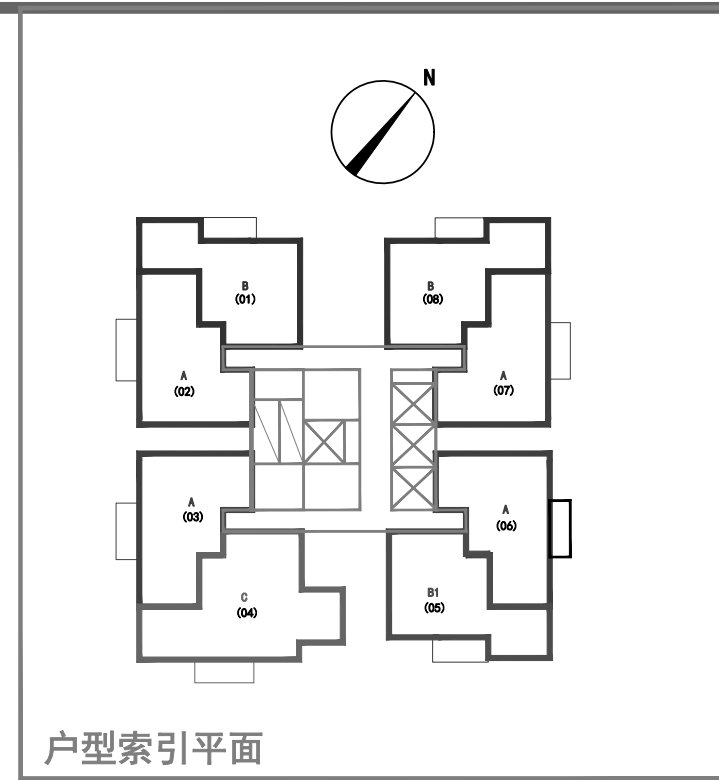

C户型放大详图 1:50
对应房号：04

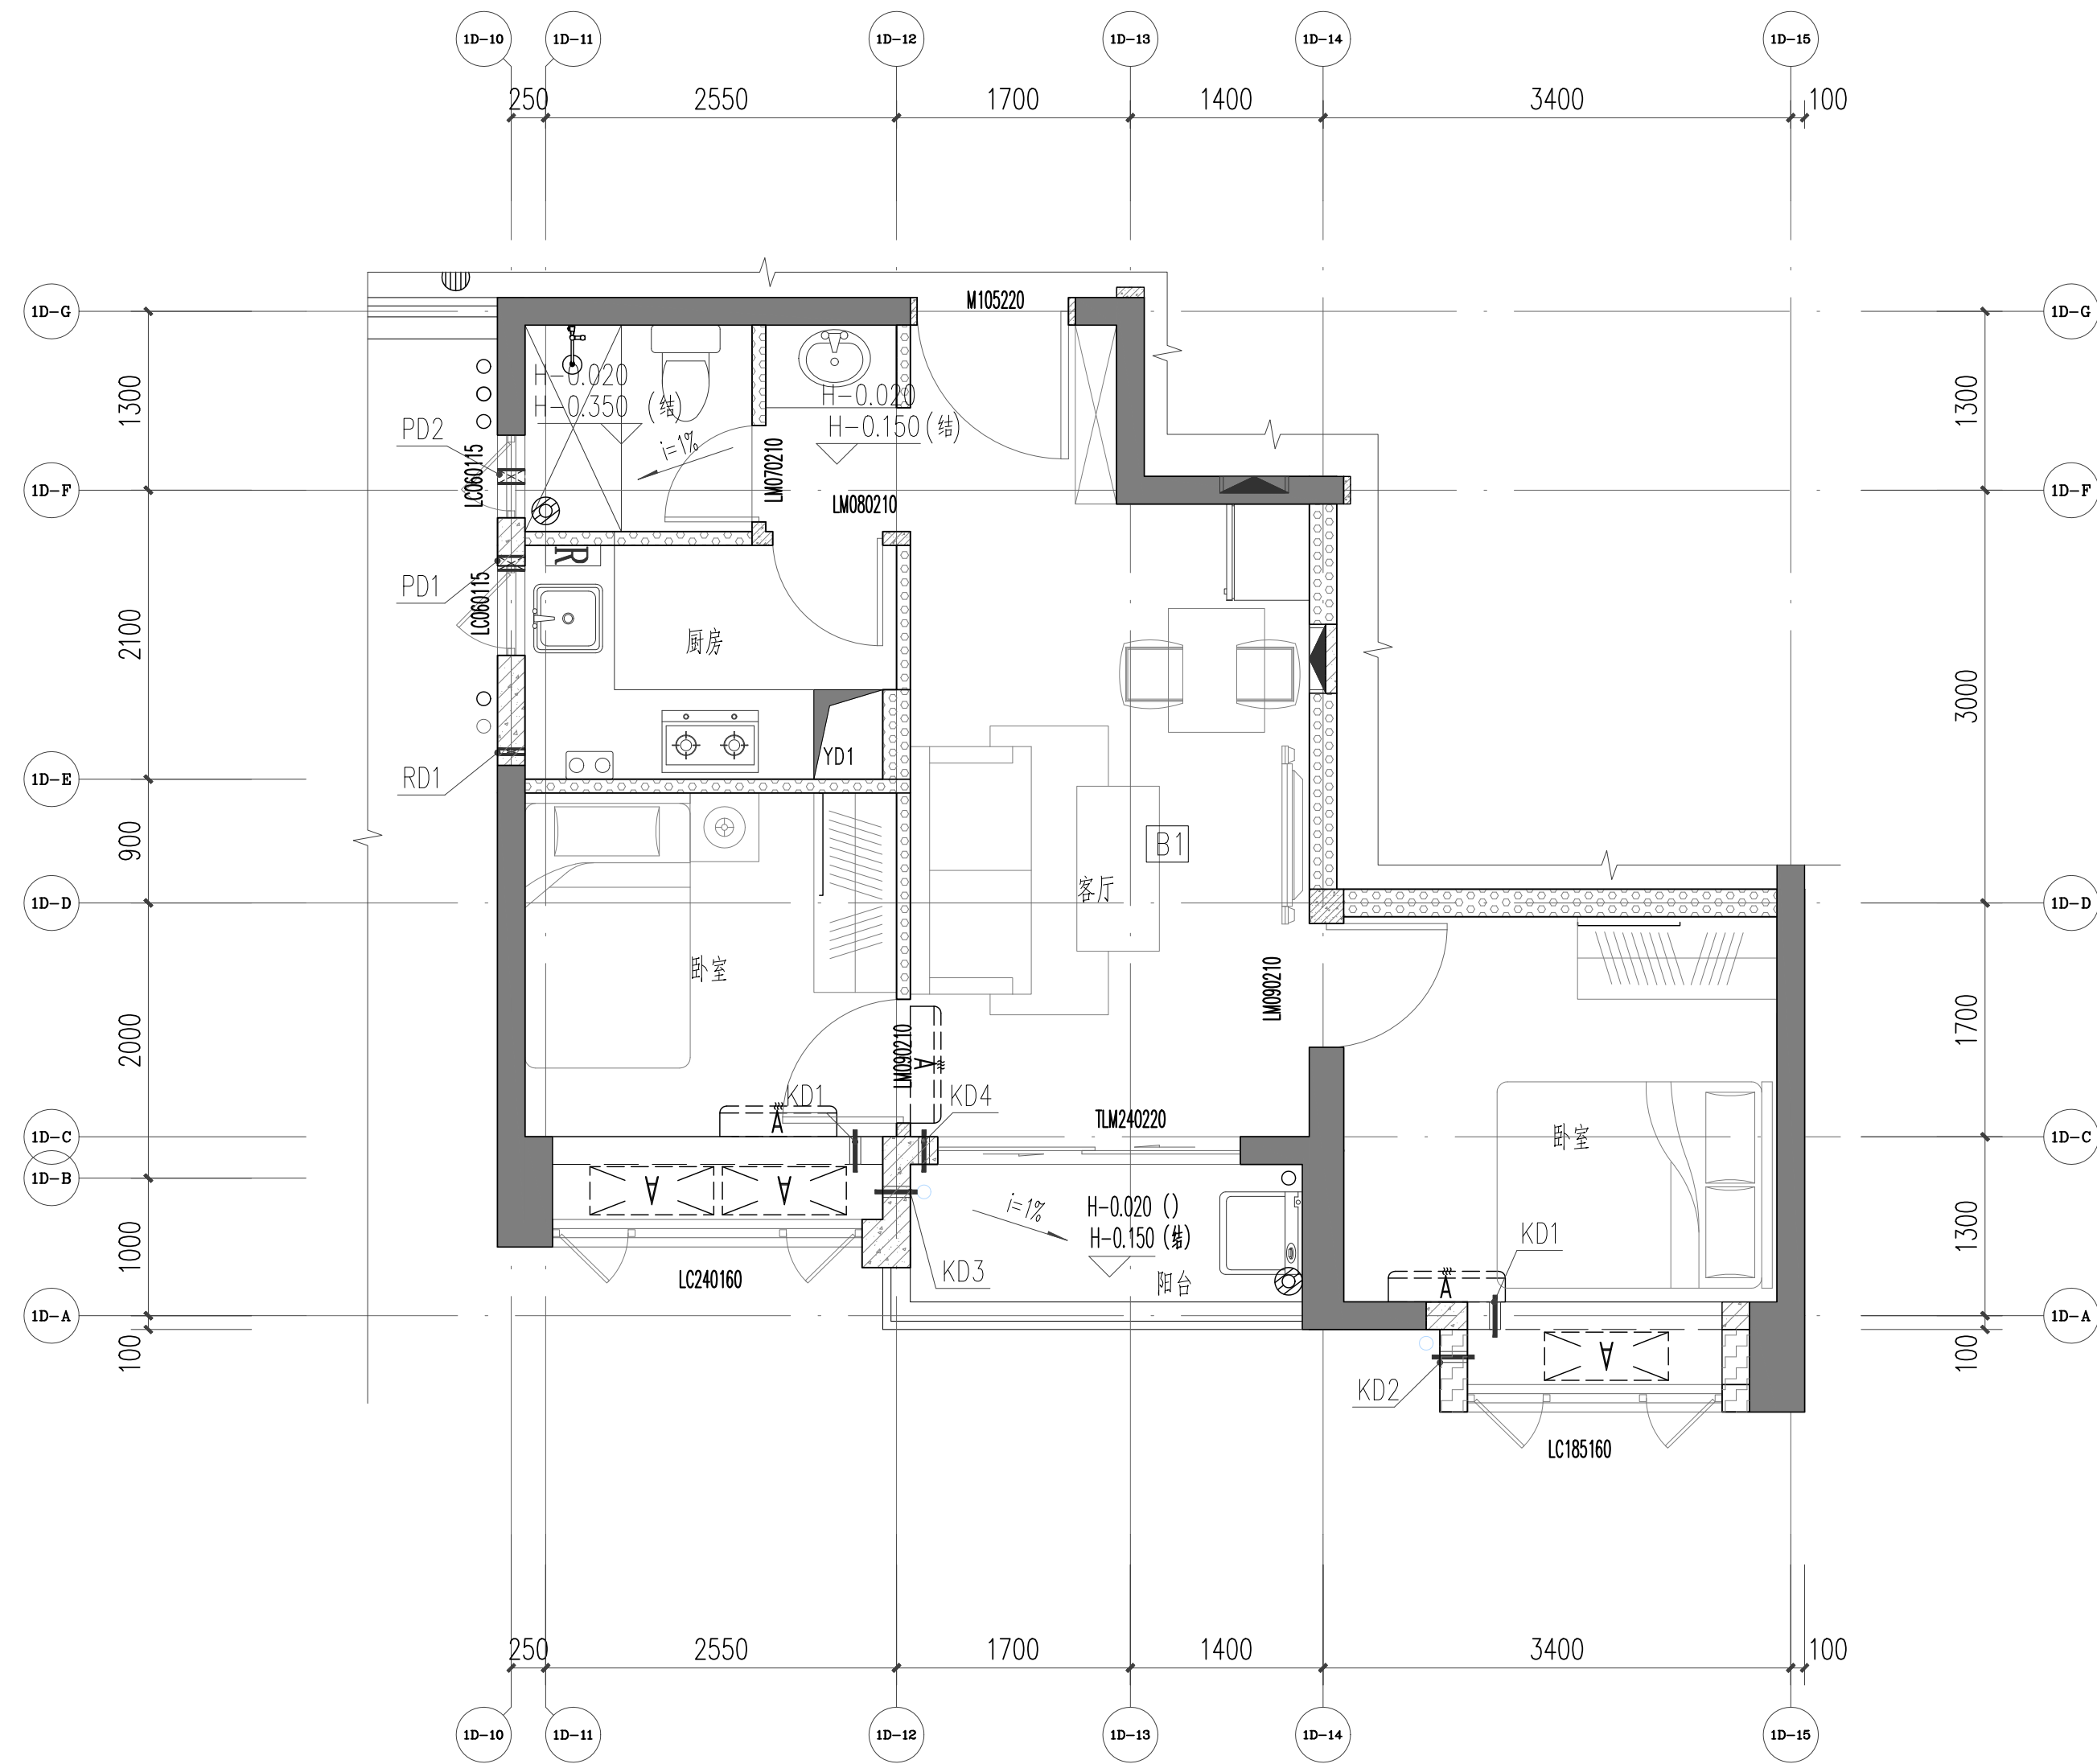

B1户型放大详图 1:50

对应房号：05

